


Zatvorenik 14/1 do sika

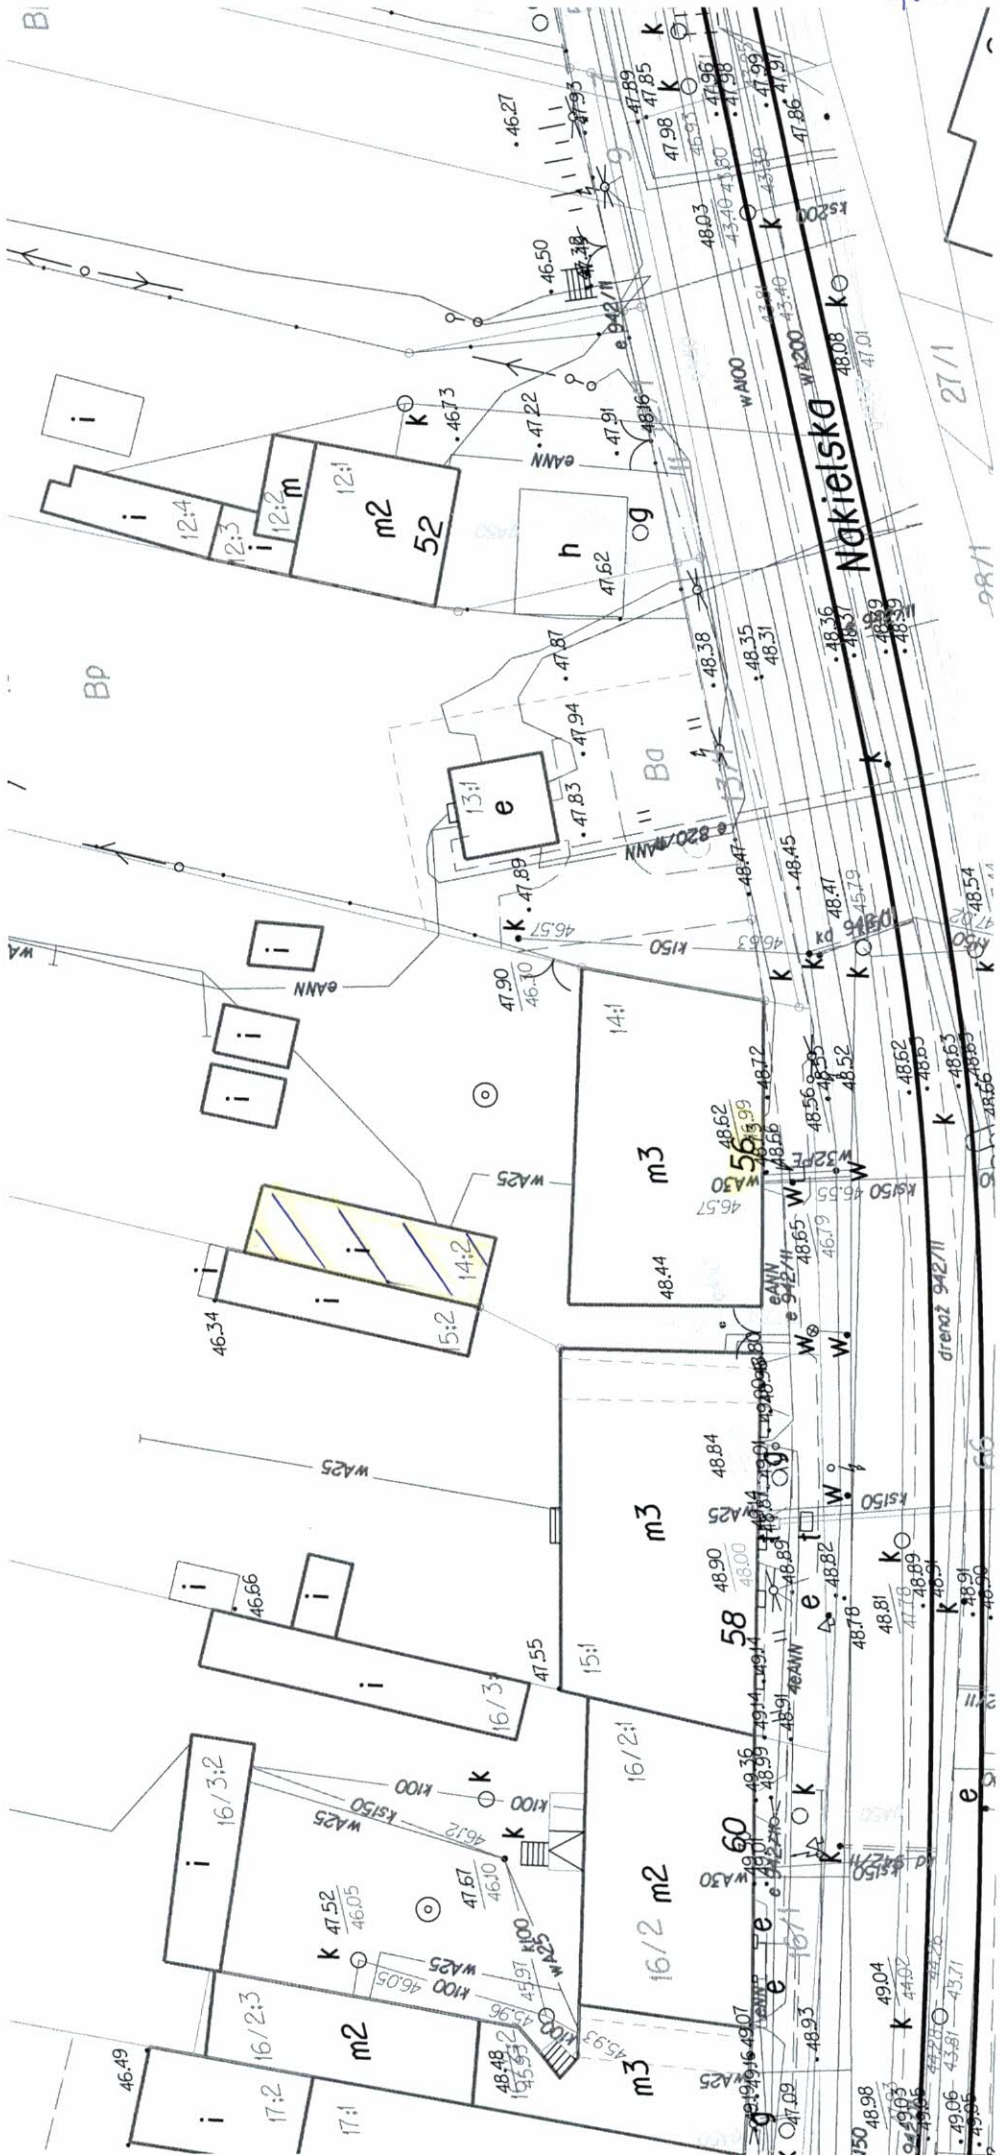

Legenda:
 bud. gospodarczej ze schoolami do remantu